


CAVCON MAJOR POST - MP300

CAVCON INTERMEDIATE POST - IP300

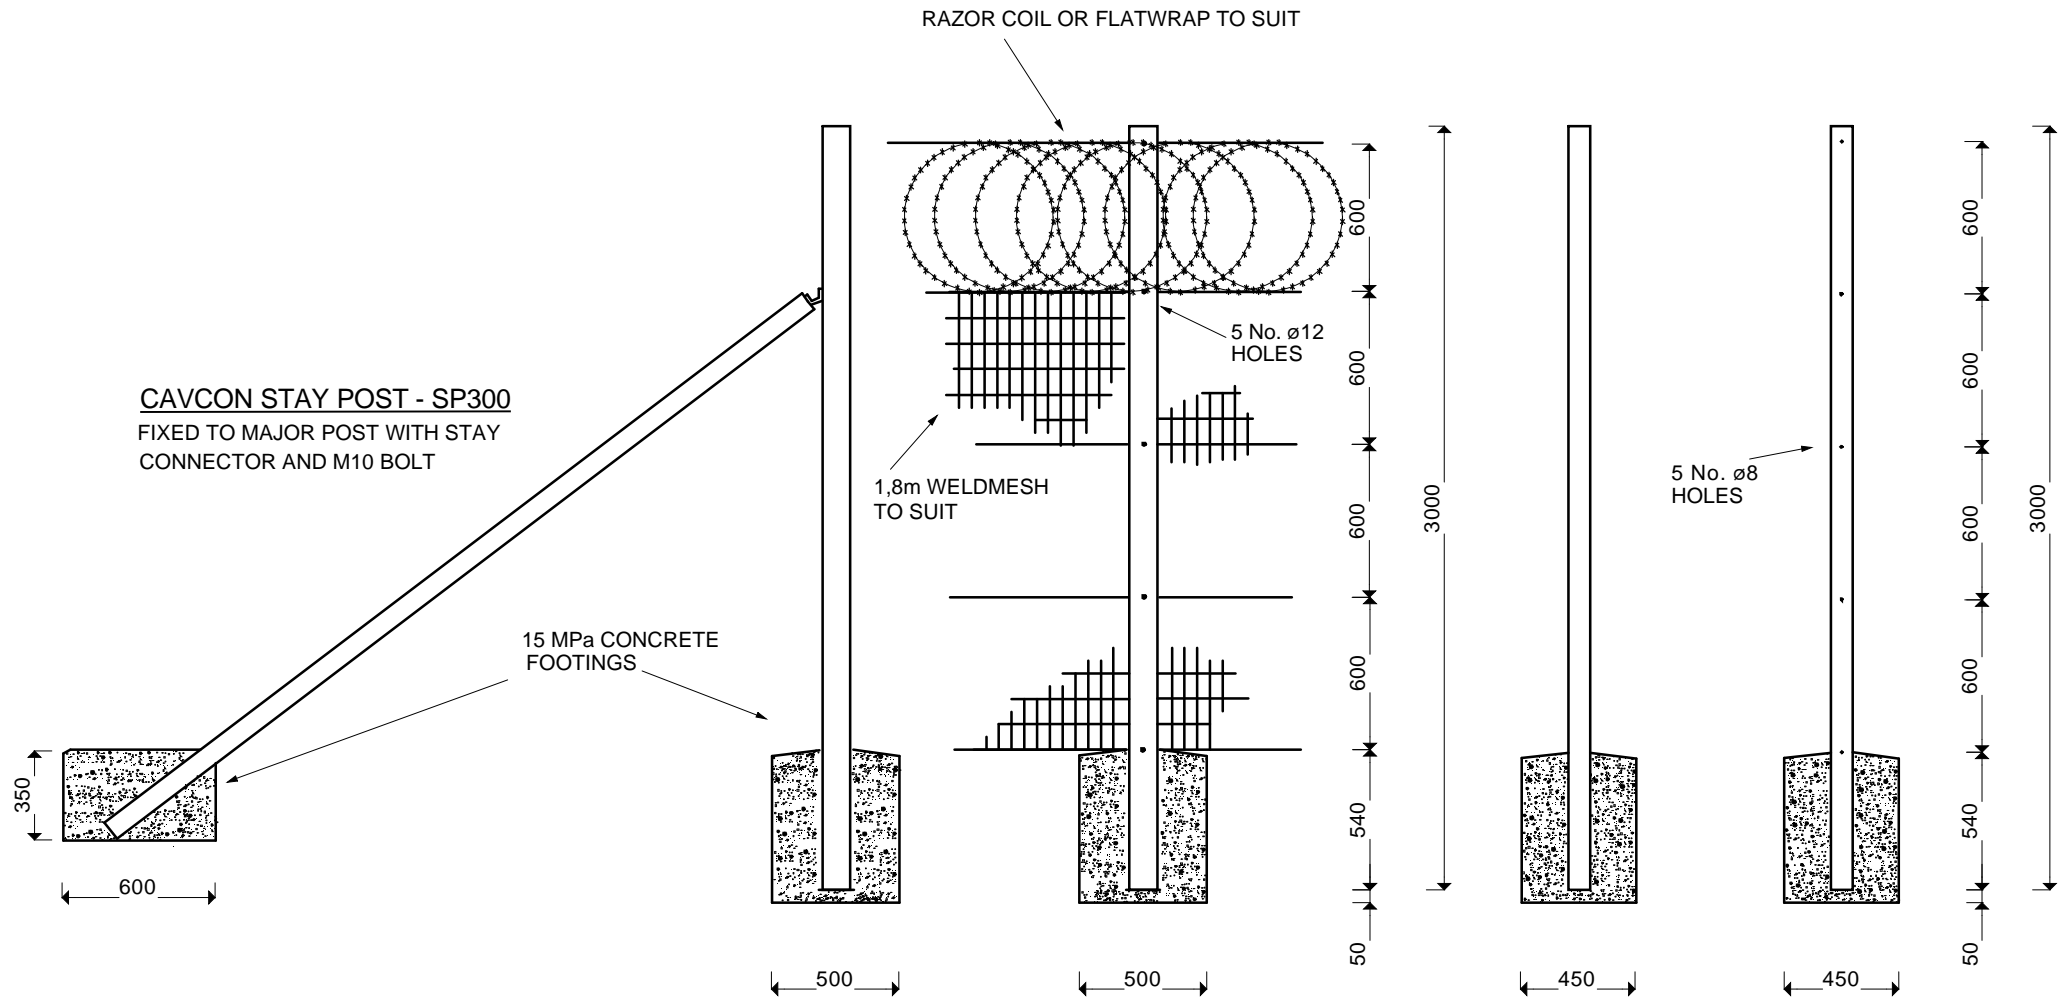

ALL FOOTING SIZES DEPENDENT ON GROUND CONDITIONS

NOTE: ALL EXPOSED STEEL PARTS GALVANISED

**EXAMPLE OF ALTERNATIVE MESH CONFIGURATION**